


**Proposed**  
Lower Ground Floor Plan  
1:100

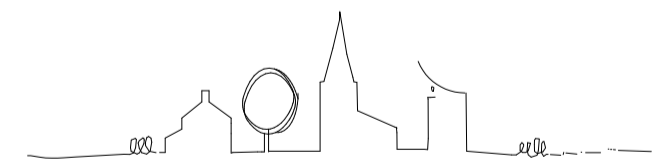

B	19.04.23	MM	Window removed on Multi-Use Church Space
A	28.03.23	JW	update following client meeting
Revision	Date	Initials	Notes
Project			

**THORNBURY**  
Baptist Church

Proposed  
Lower Ground Floor Plan

PLANNING

**benjamin + beauchamp**  
architecture design conservation  
the borough studios, the borough,  
wedmore, somerset BS28 4EB  
T 01934 713313 F 01934 713314

Drawn by: MM Date: 19/04/23 Scale: 1:100 at A1  
Drawing No: 0935.P.003 B

