



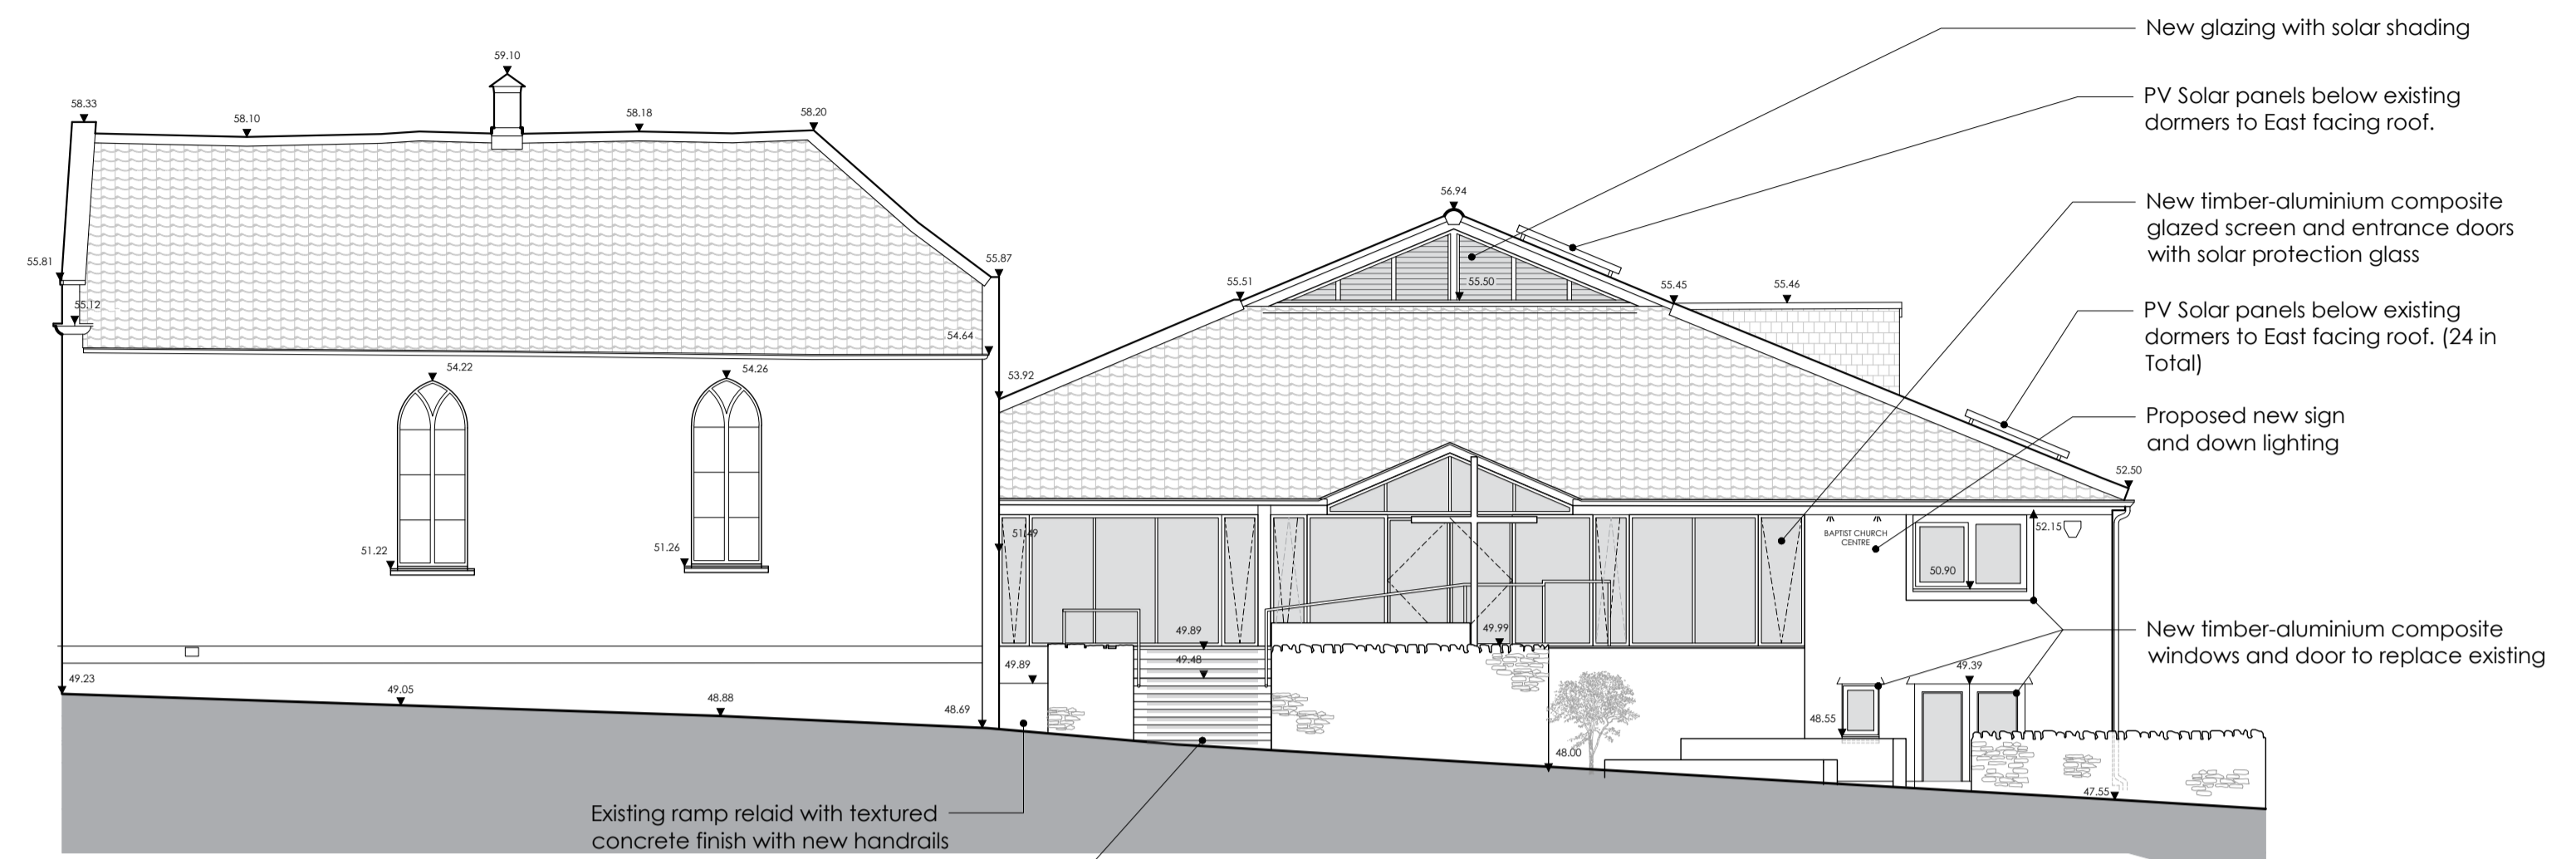


Proposed
West Elevation 1:100




Proposed
South Elevation 1:100

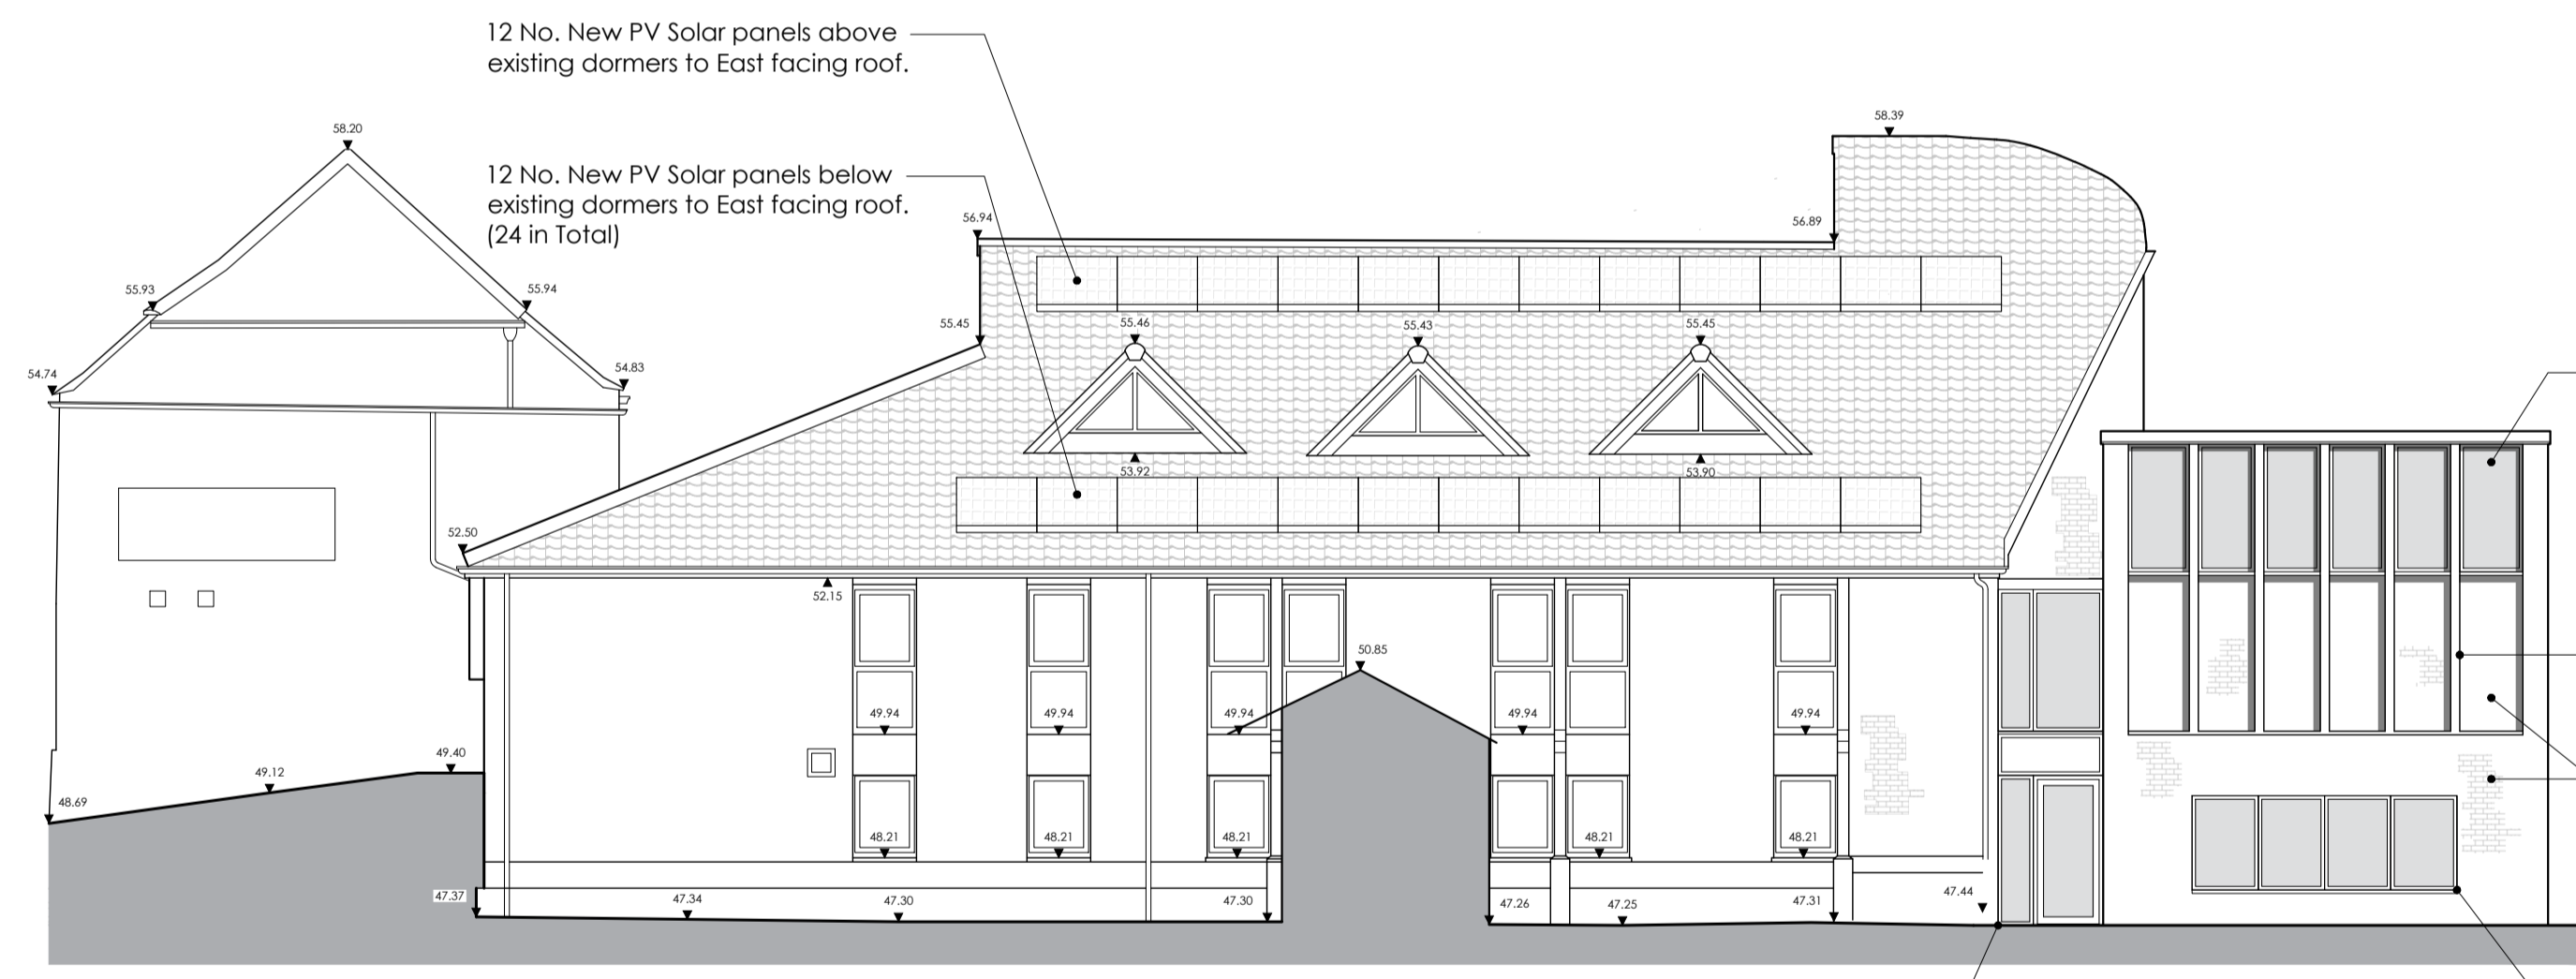

Proposed
East Elevation 1:100

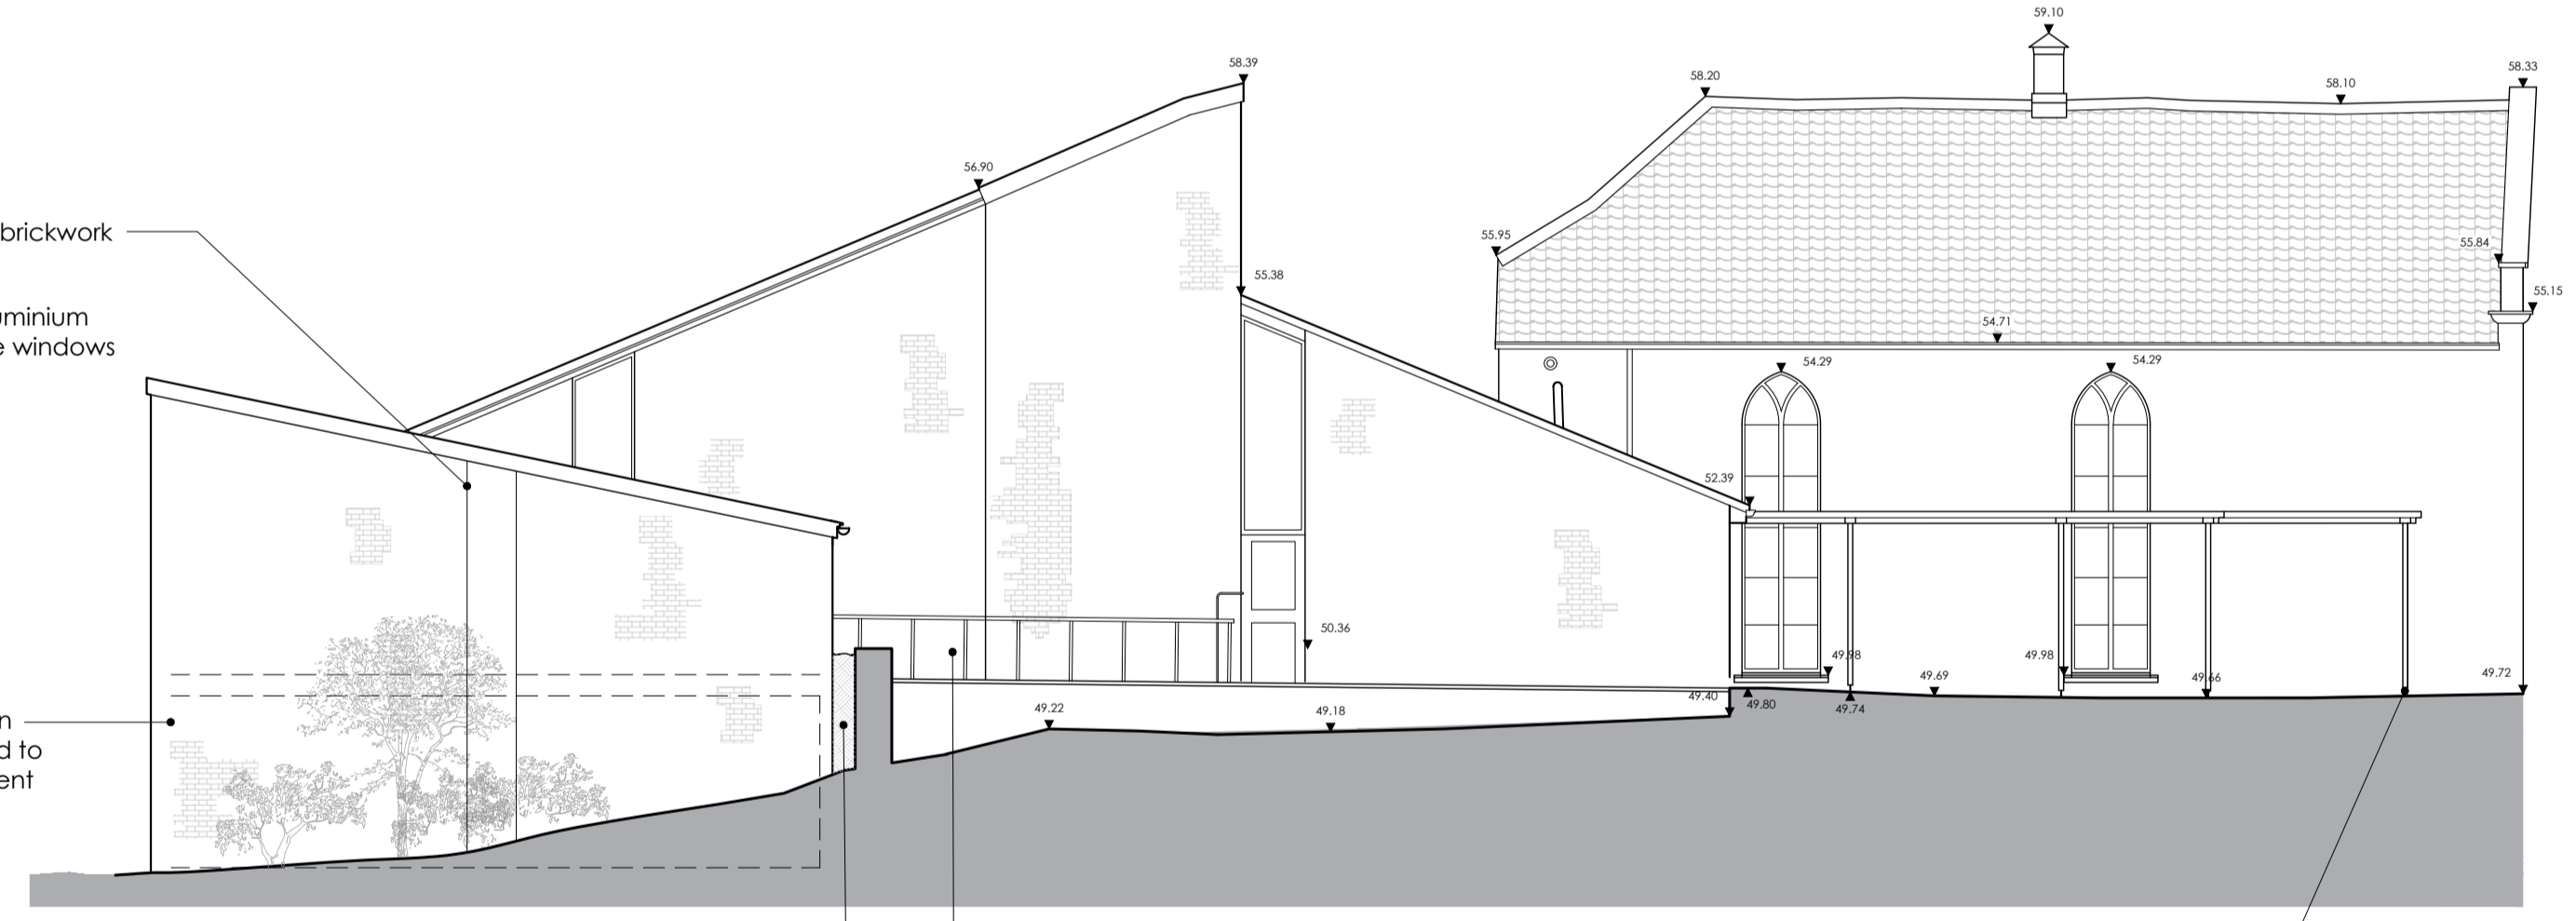

Proposed
North Elevation 1:100

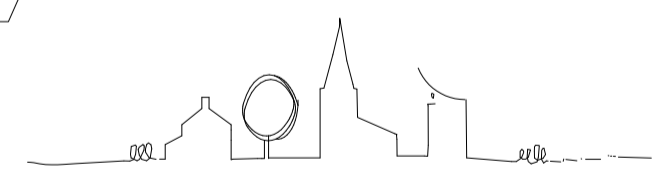

Revision	Date	Initials	Notes
E	26.07.23	MM	Updates to PV panel & glulam colonnade layout
D	25.04.23	MM	Updates to PV panel layout
C	19.04.23	MM	General Updates
B	18.04.23	JW	update following client meeting
A	28.03.23	JW	update following client meeting

THORNBURY
Baptist Church

Proposed
Elevations
PLANNING



benjamin + beauchamp
architecture design conservation
the borough studios, the borough,
wedmore, somerset BS28 4EB
T 01934 713313 F 01934 713314



Drawn by: mm Date: 26/07/23 Scale: 1:100 at A1
 Drawing No: 0935.P.004 E