


Proposed
Roof Plan 1:100

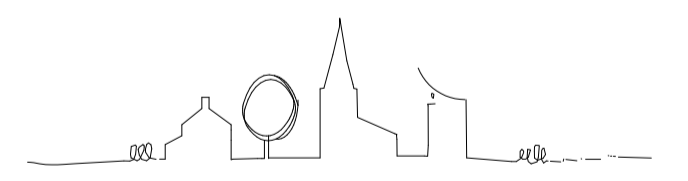

Revision	Date	Initials	Notes
E	26.07.23	MM	Updates to PV panel layout
D	21.07.23	MM	Updates to PV panel layout
C	25.04.23	MM	Updates to PV panel layout
B	18.04.23	JW	update following client meeting
A	28.03.23	JW	update following client meeting

THORNBURY
Baptist Church

Proposed
Roof Plan

PLANNING

benjamin + beauchamp
architecture design conservation
the borough studios, the borough,
wedmore, somerset BS28 4EB
T 01934 713313 F 01934 713314

Drawn by: MM Date: 26/07/23 Scale: 1:100 at A1
Drawing No: 0935.P.006 E

