


Existing
Lower Ground Floor Plan
1:100

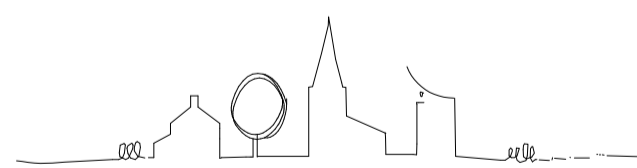

Revision	Date	Initials	Notes

THORNBURY Baptist Church

Existing Lower Ground Floor Plan

Stage
SURVEY

benjamin + beauchamp
architecture design conservation
the borough studios, the borough,
wedmore, somerset BS28 4EB
T 01934 713313 F 01934 713314

Drawn by: JW Date: 09/03/23 Scale: 1:100 at A1

Drawing No: 0935.S.005

Media: b2architects.co.uk www.b2architects.co.uk

