




Existing
West Elevation 1:100

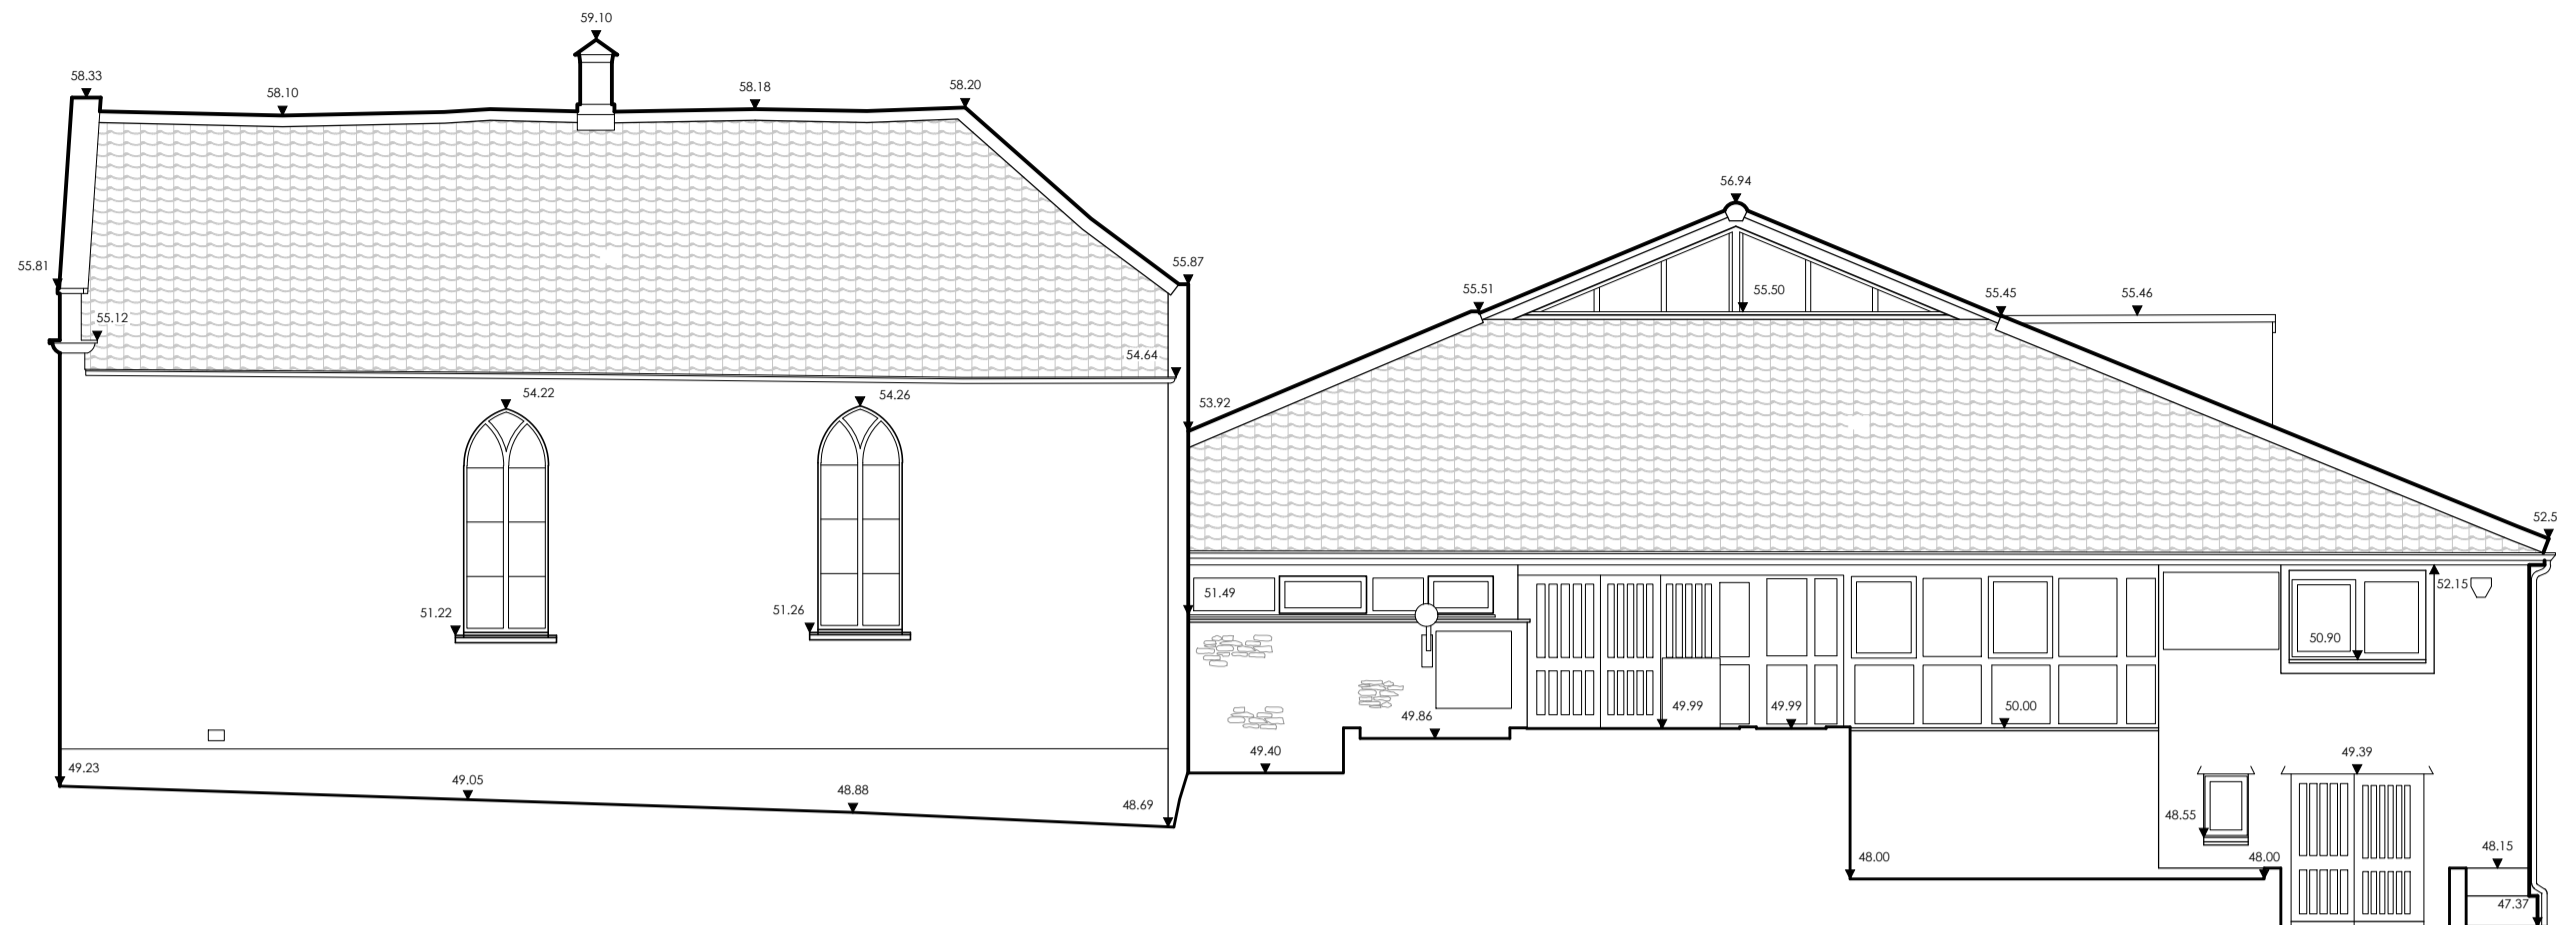


Existing
South Elevation 1:100

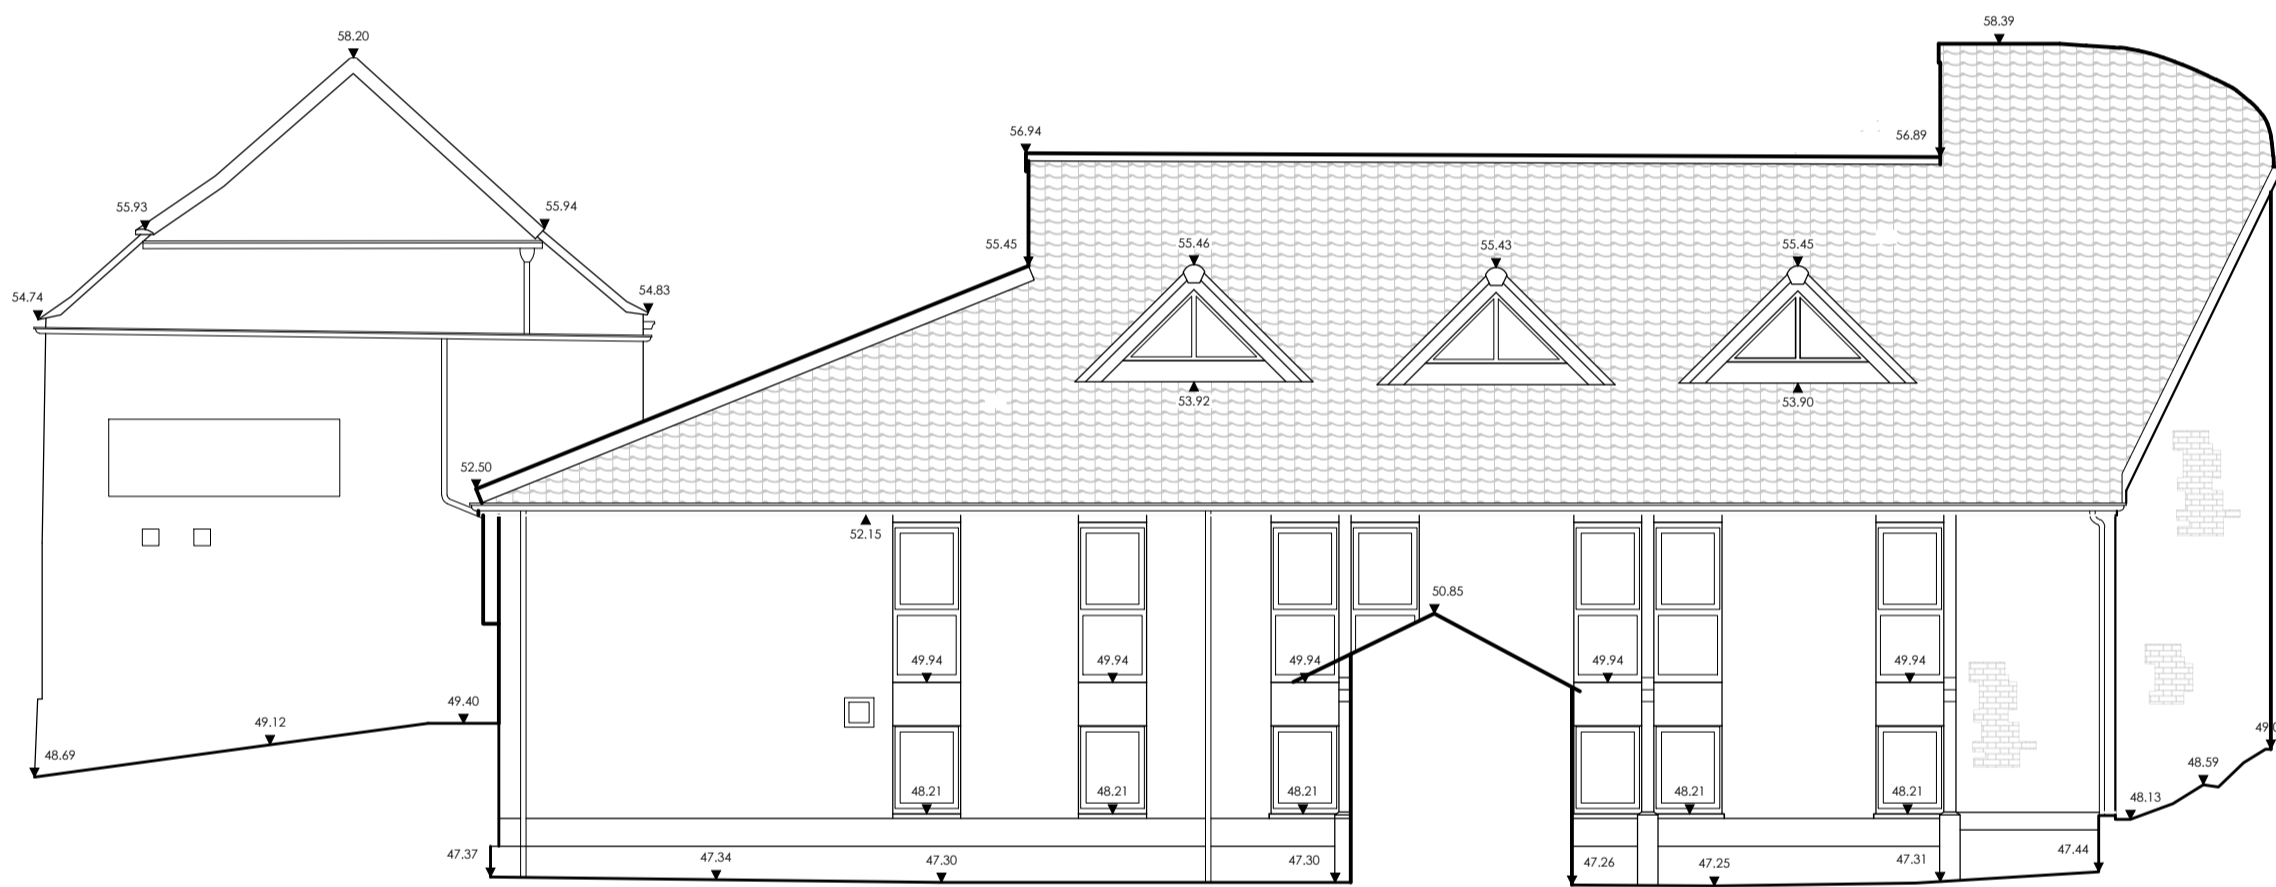


Existing
East Elevation 1:100

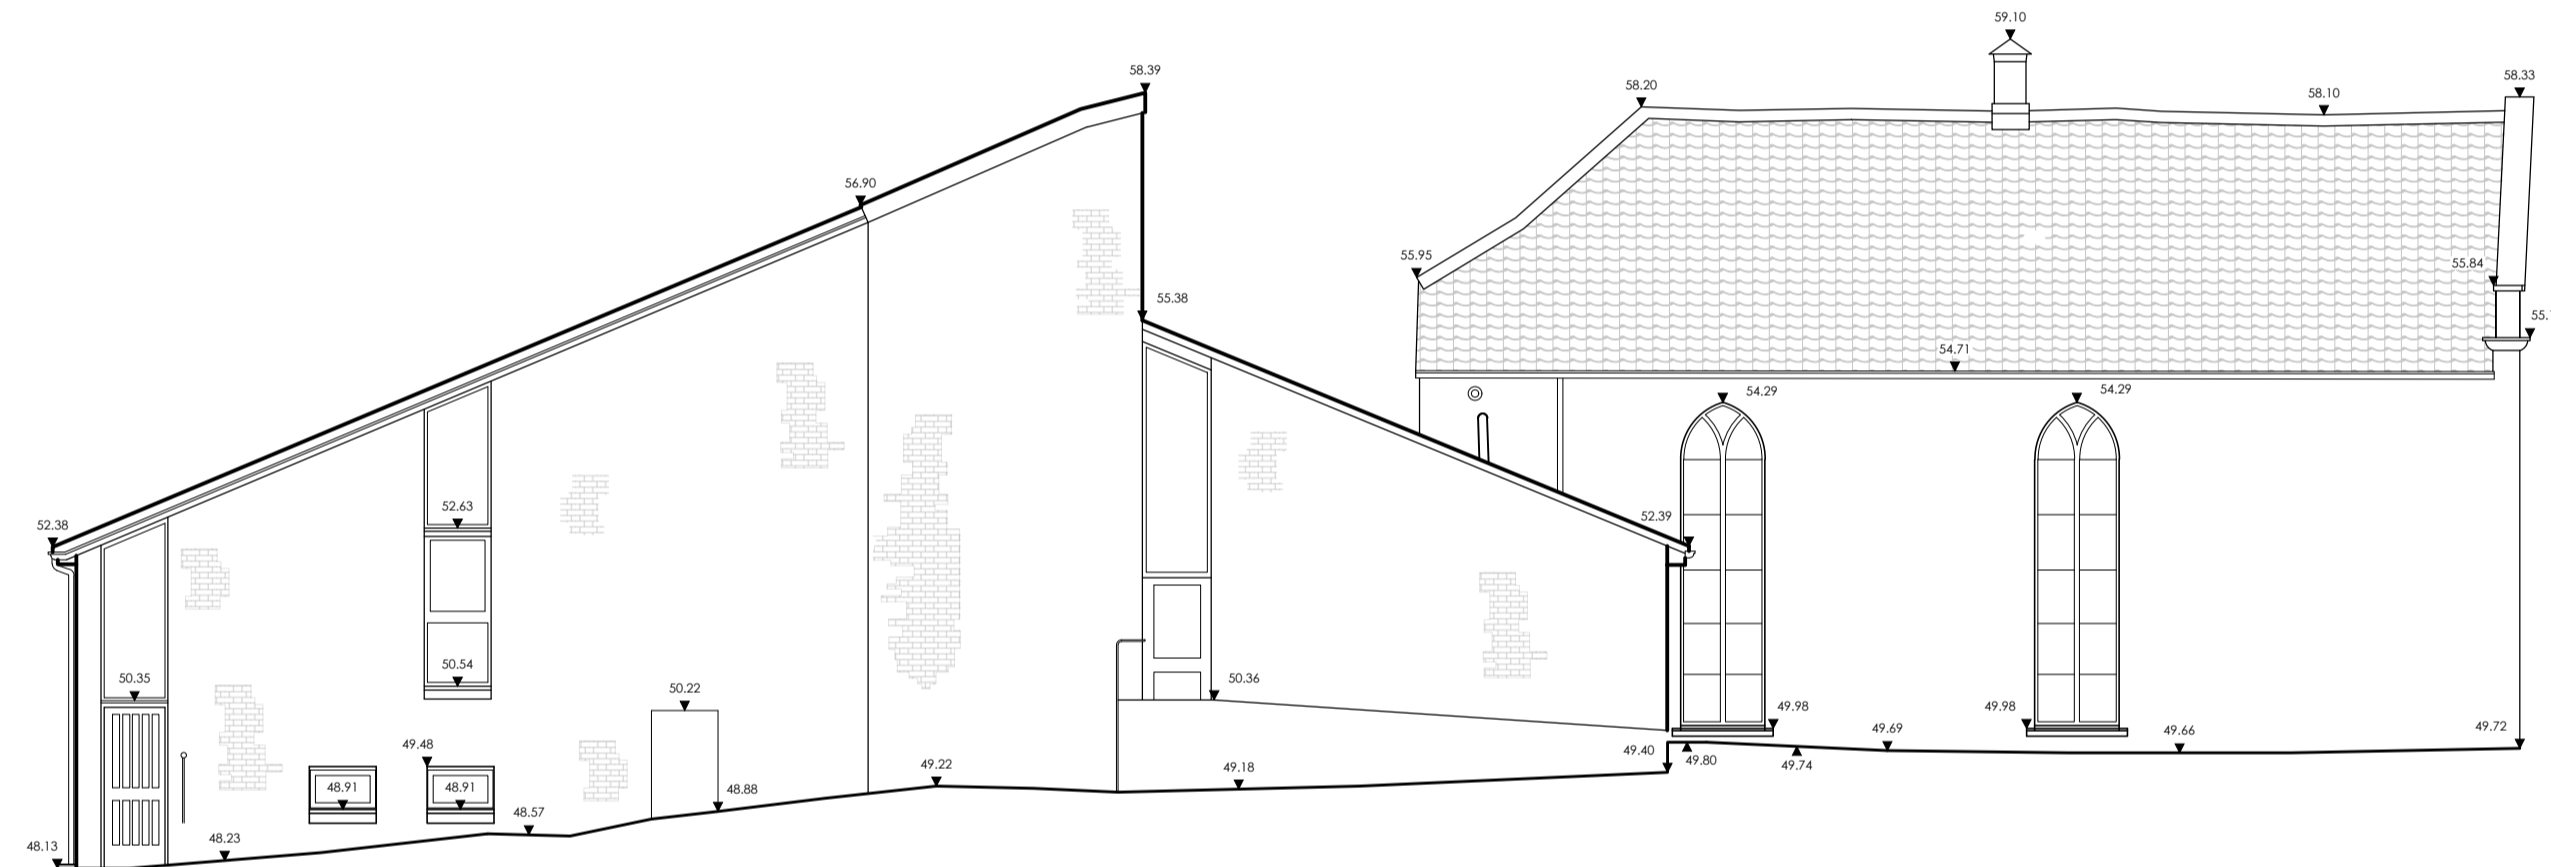

Existing
North Elevation 1:100

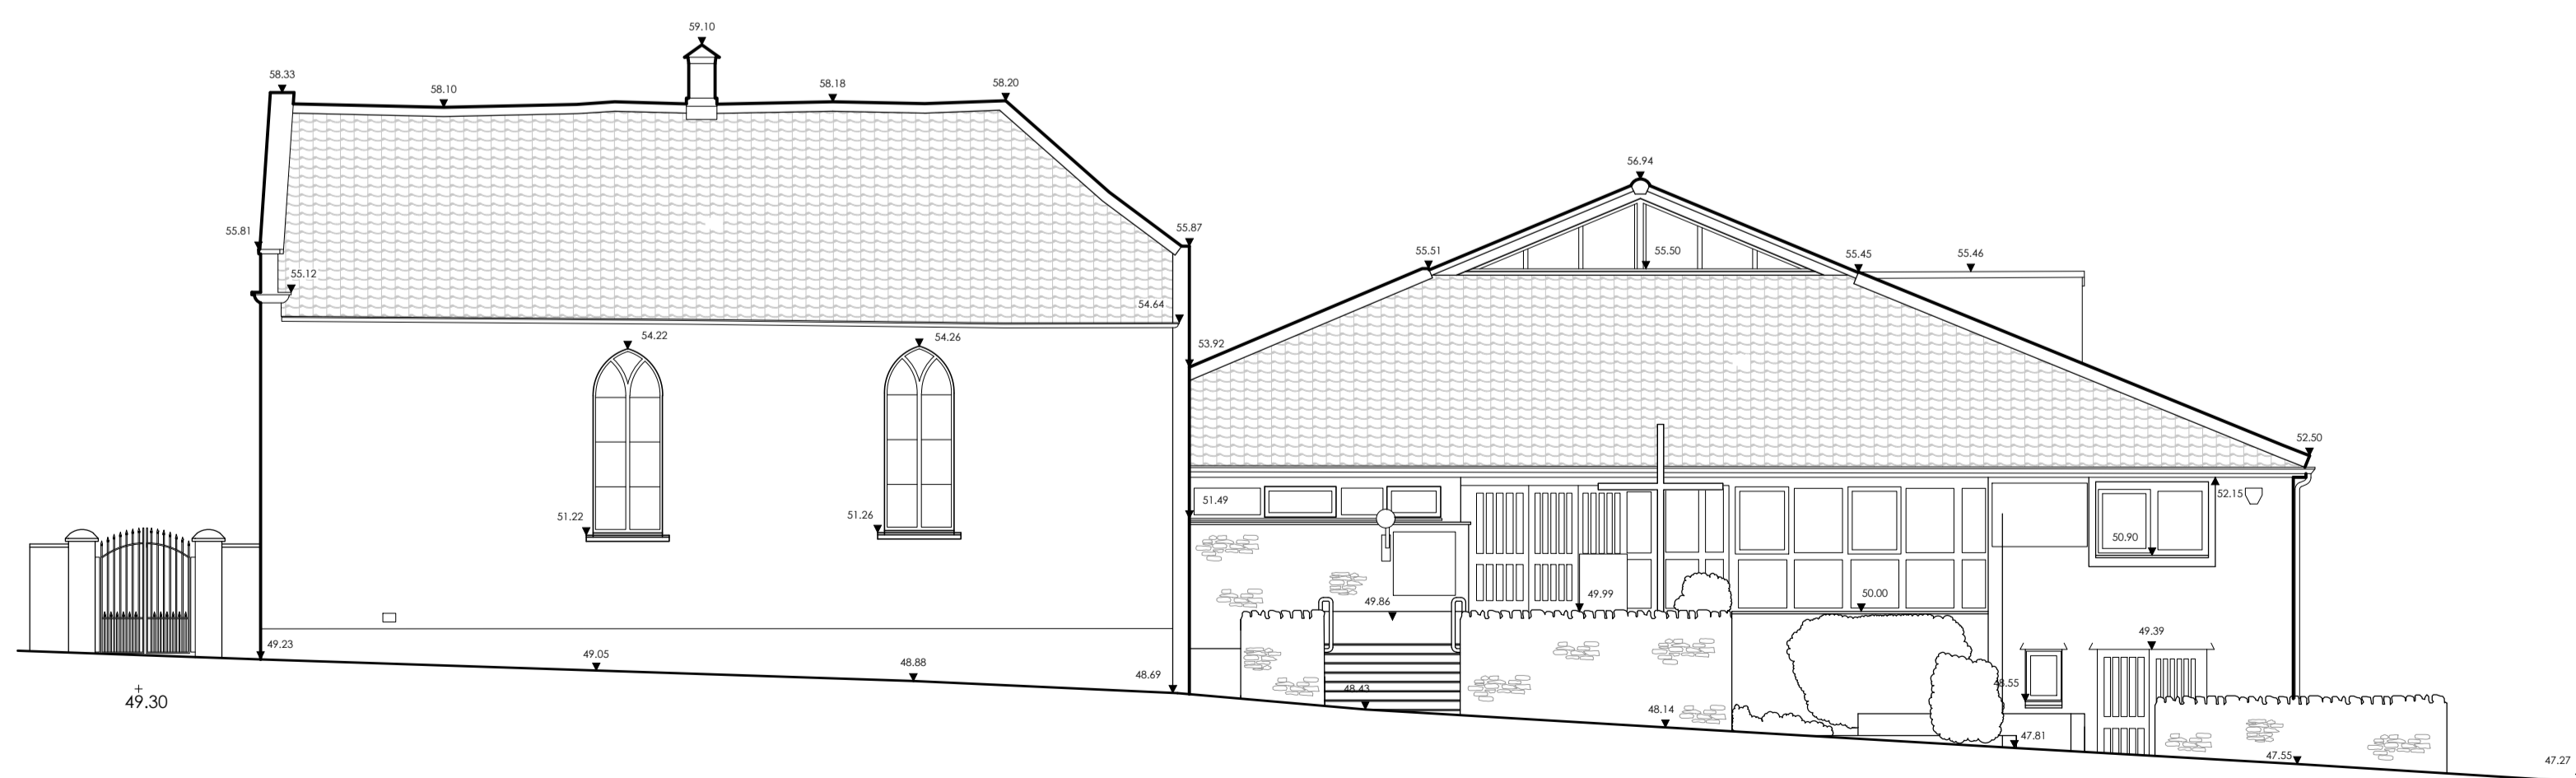

Existing
South Elevation Street View 1:100

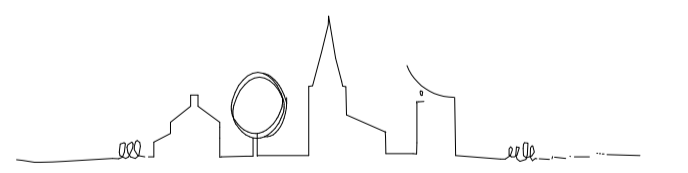

Revision	Date	Initials	Notes
A	09/01/23	GC	Addition of Street View

THORNBURY
Baptist Church

Existing
Elevations

SURVEY

benjamin + beauchamp
architecture design conservation
the borough studios, the borough,
wedmore, somerset BS28 4EB
T 01934 713313 F 01934 713314

Drawn by: MM Date: 09/03/23 Scale: 1:100 at A1
Drawing No: 0935.S.006

