


Existing
Roof Plan 1:100

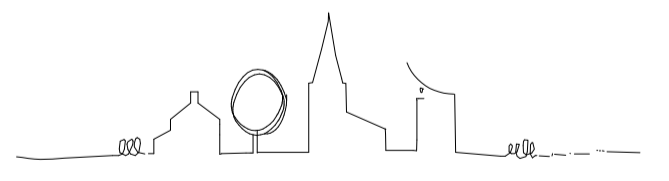

| Revision | Date | Initials | Notes |
|----------|------|----------|-------|
| | | | |

THORNBURY Baptist Church

Site
Existing Roof Plan
SURVEY

benjamin + beauchamp
architecture design conservation
the borough studios, the borough,
wedmore, somerset BS28 4EB
T 01934 713313 F 01934 713314

| | | |
|----------------|------------------|----------------------|
| Drawn by GC | Date 26/01/23 | Scale 1:100 at A1 |
|----------------|------------------|----------------------|

Drawing No: **0935.S.008**

