


Proposed Site Plan 1:100

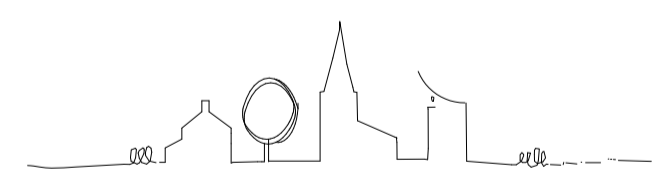

E	01/08/2023	MM	Planning Amendments - pv panels repositioned
D	24/05/2023	MM	Planning Amendments - Cherry Tree position added
C	09/05/2023	MM	Planning Amendments - Site Context Added
B	26/04/2023	Jr	Note revised
A	18/04/2023	JW	update following client meeting
Revision	Date	Initials	Notes
Project			

### THORNBURY Baptist Church

## Proposed Site & Roof Plan

PLANNING

**benjamin + beauchamp**  
 architecture design conservation  
 the borough studios, the borough,  
 wedmore, somerset BS28 4EB  
 T 01934 713313 F 01934 713314

Drawn by: MM Date: 01/08/23 Scale: 1:200 at A1  
Drawing No: 0935.P.001 rev E

