
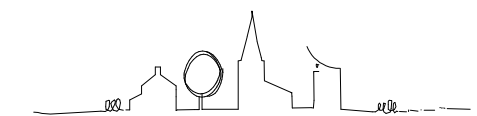


Ordnance Survey, (c) Crown Copyright 2023. All rights reserved. Licence number 100022432

1:1250

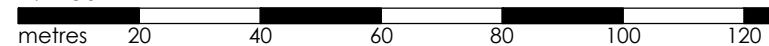

| Revision | Date | Initials | Notes |
|----------|------|----------|-------|
| Project | | | |

THORBURY Baptist Church

Site location plan

Stage
SURVEY

b² benjamin + beauchamp
 architecture design conservation
 the borough studios, the borough,
 wedmore, somerset BS28 4EB
 T 01934 713313 F 01934 713314

Drawn By ER Date 06.07.22 Scale 1:1250 at A3
Drawing No.

0935.S.001

